



NOTE:
ON ANY STREET WHERE THE THRU LANE IS LESS THAN 12 FEET WIDE, THE SIZE OF THE "SCHOOL" MARKING SHOULD BE REDUCED TO 6 FEET HIGH AND 8 FEET WIDE.


N.T.S.

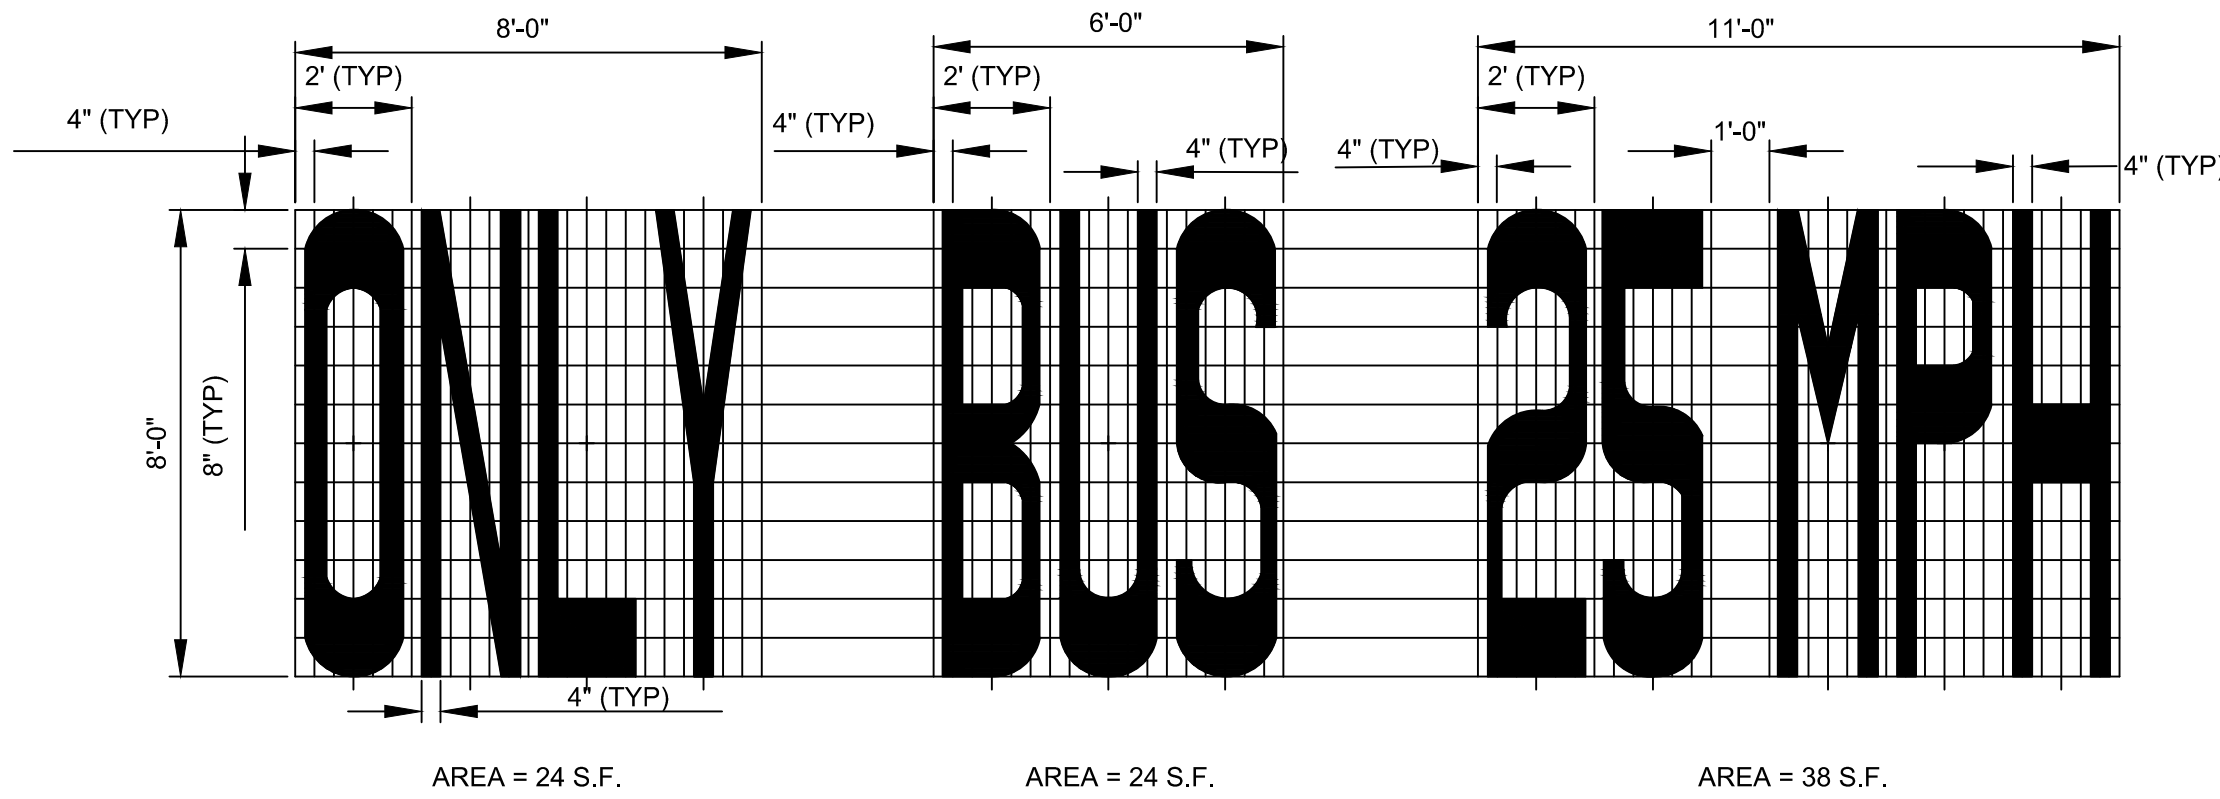


N.T.S.

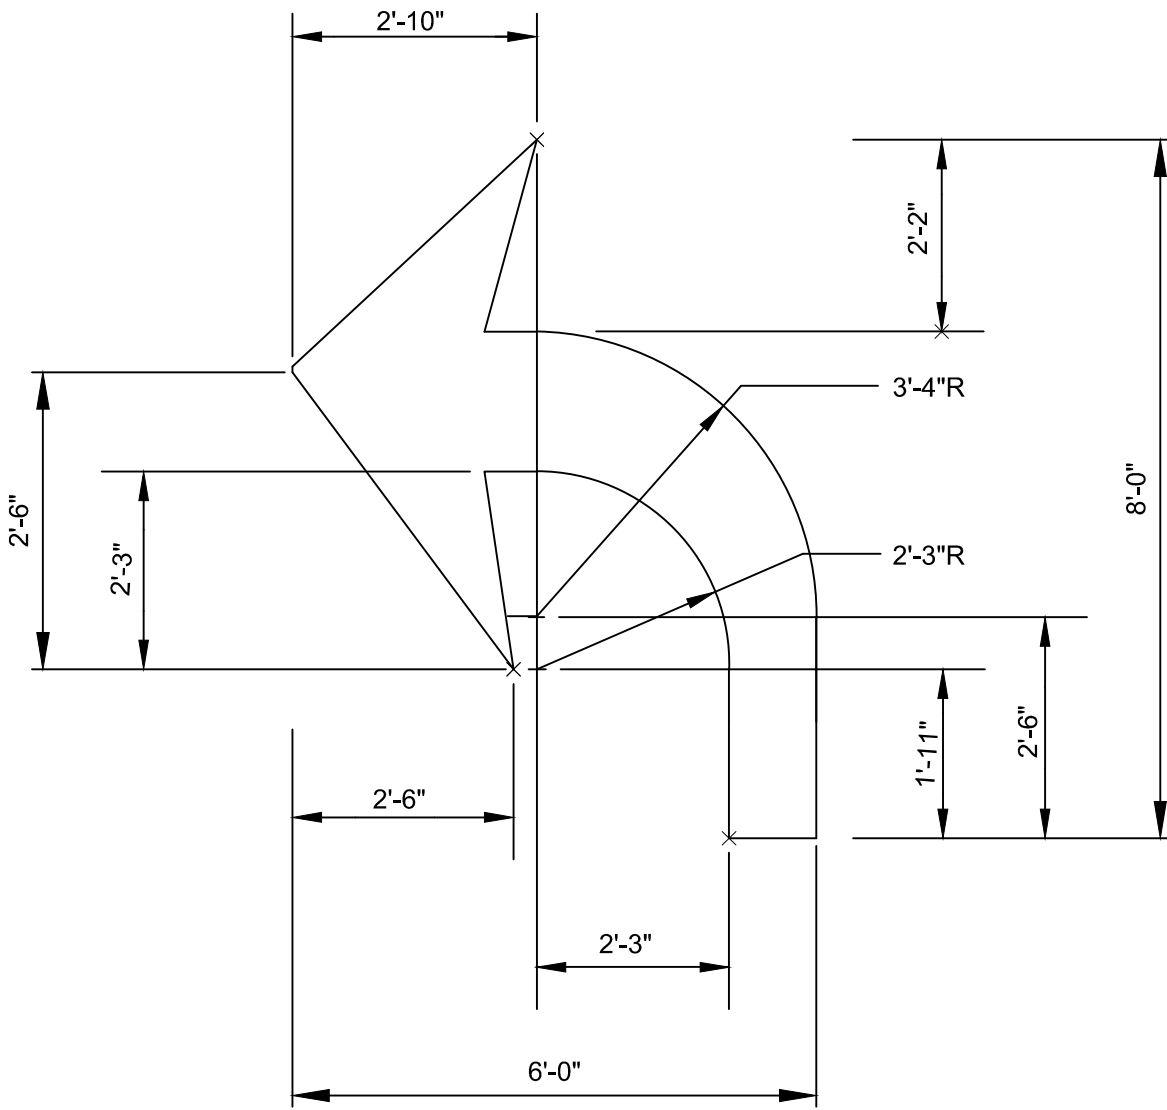

TURN LANE USE ARROW
N.T.S.

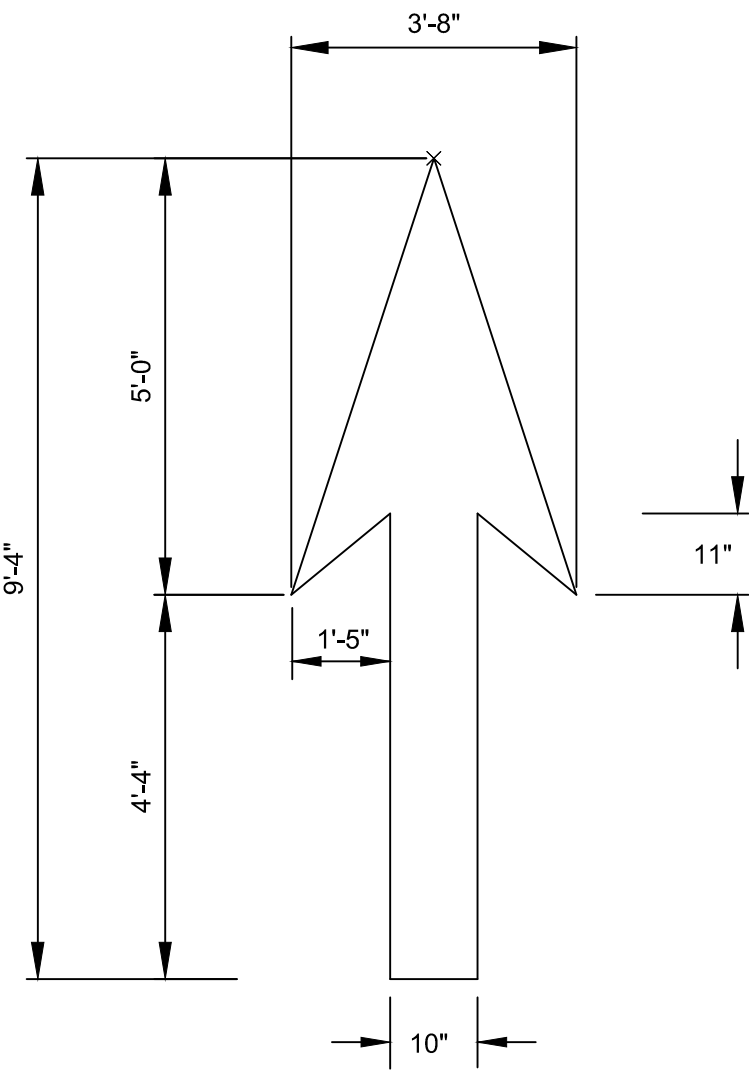

THROUGH LANE-USE ARROW
N.T.S.
AREA = 14 S.F.

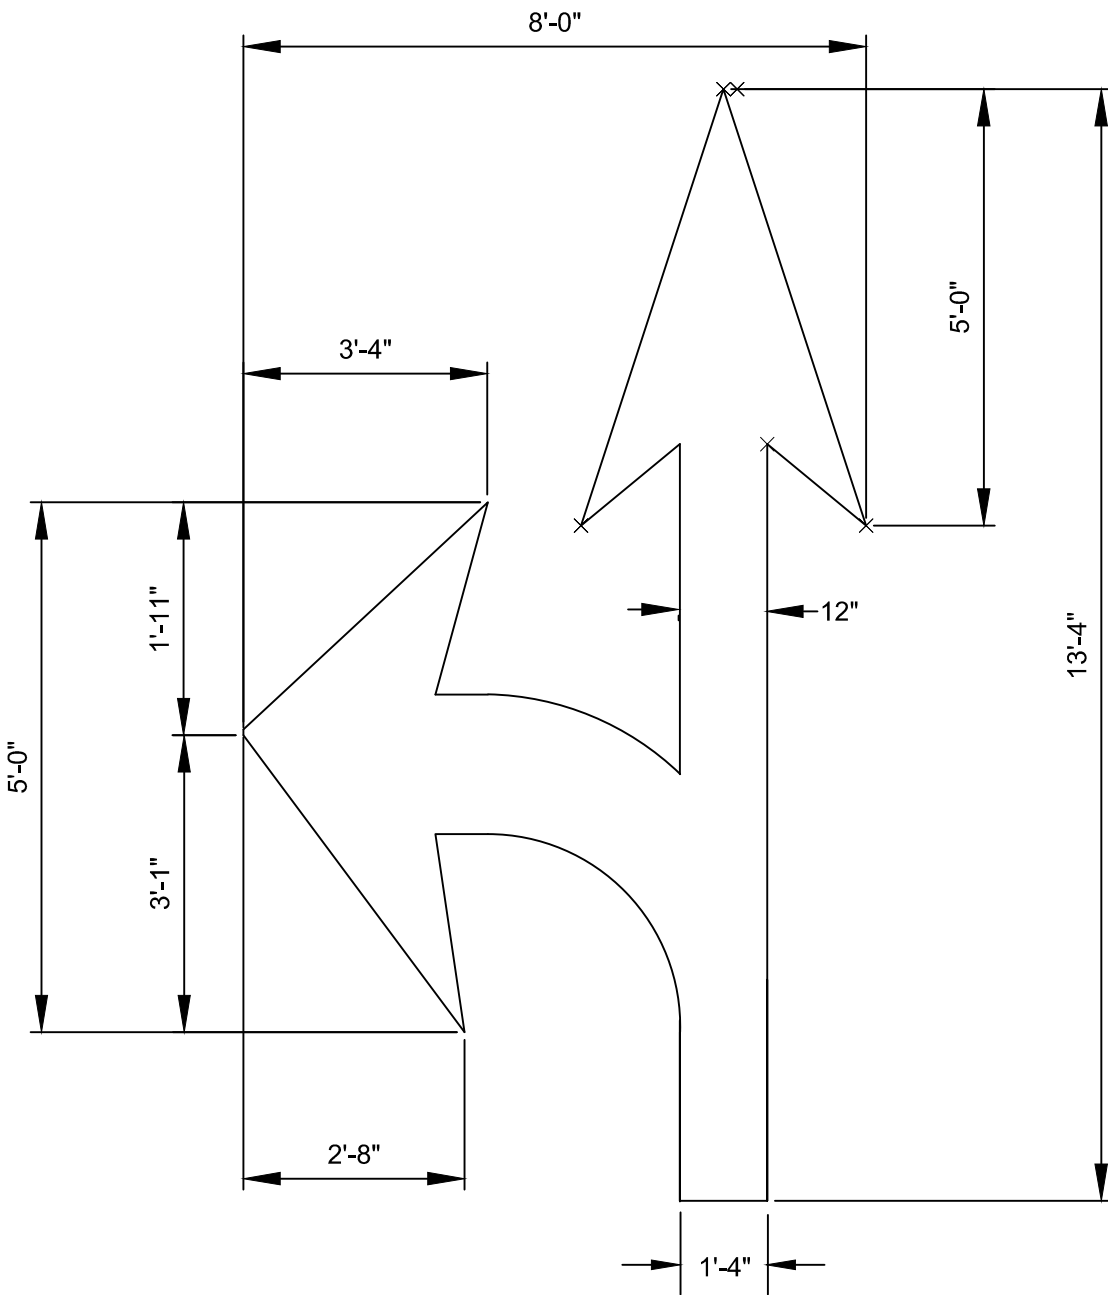

TURN & THROUGH LANE-USE ARROW
AREA = 28 S.F.

City of Jersey City
Division of Architecture, Engineering,
Traffic and Transportation

13-15 LINDEN AVE. EAST
JERSEY CITY, NEW JERSEY 07305
(201) 547-4412



2	Director Name Changed	6/10
1	"THE THRU LANE" Added to Note For School Marking	7/09
NO.	REVISIONS	DATE

CITY OF JERSEY CITY

STANDARDS

NO.	REVISIONS	DATE

Pavement Markings		
DRAWN BY	DESIGNED BY	CHECKED BY
PROJECT NO.	CADD FILE	SCALE

DRAWING

SHEET

12
17